




(資料來源：由申請人提供)
(Source : submitted by the Applicant)

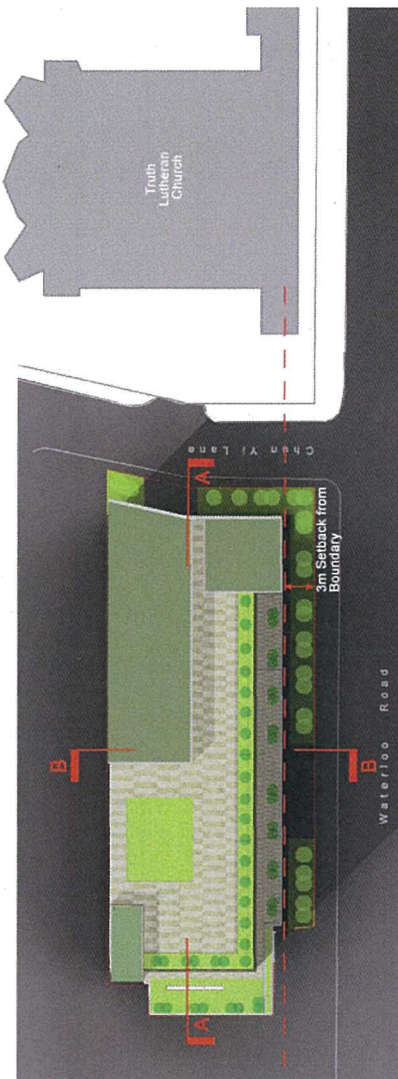

Location Plan Scale 1:600

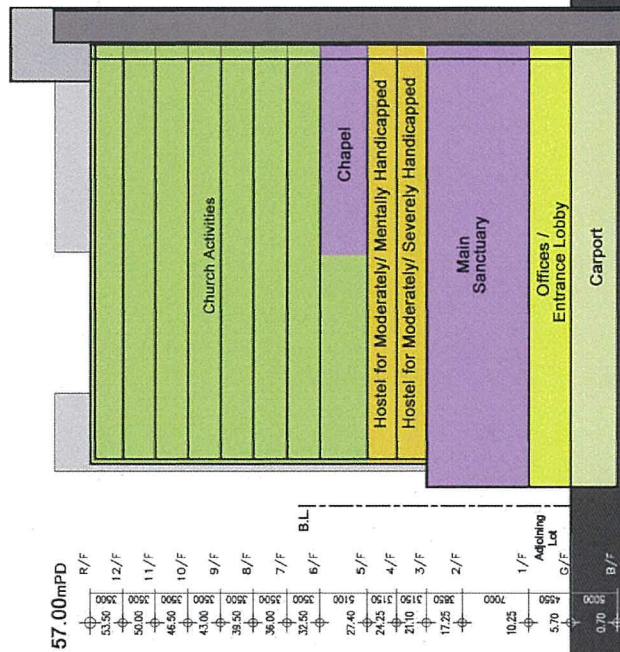


Schematic Section A-A
Scale 1:500

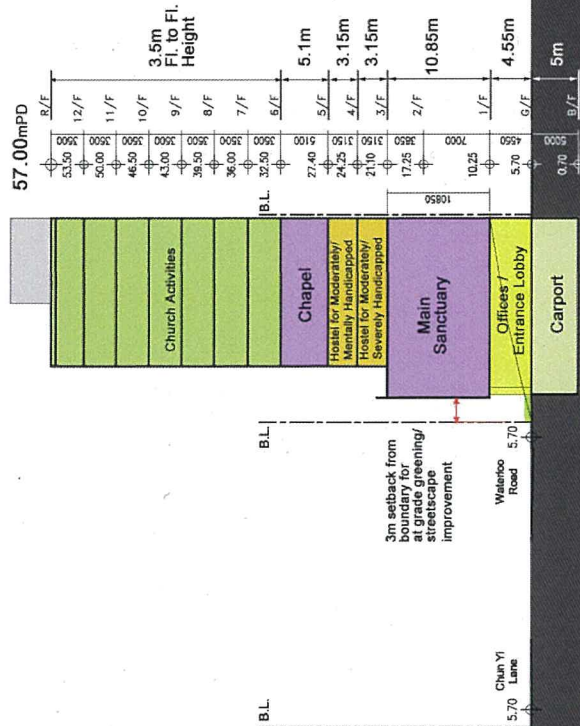

Schematic Section B-B
Scale 1:500

Redevelopment of Ward Memorial Methodist Church (WMMC) & Yang Memorial Social Service Centre (YMSSC)

54 Waterloo Road, KILL 9093

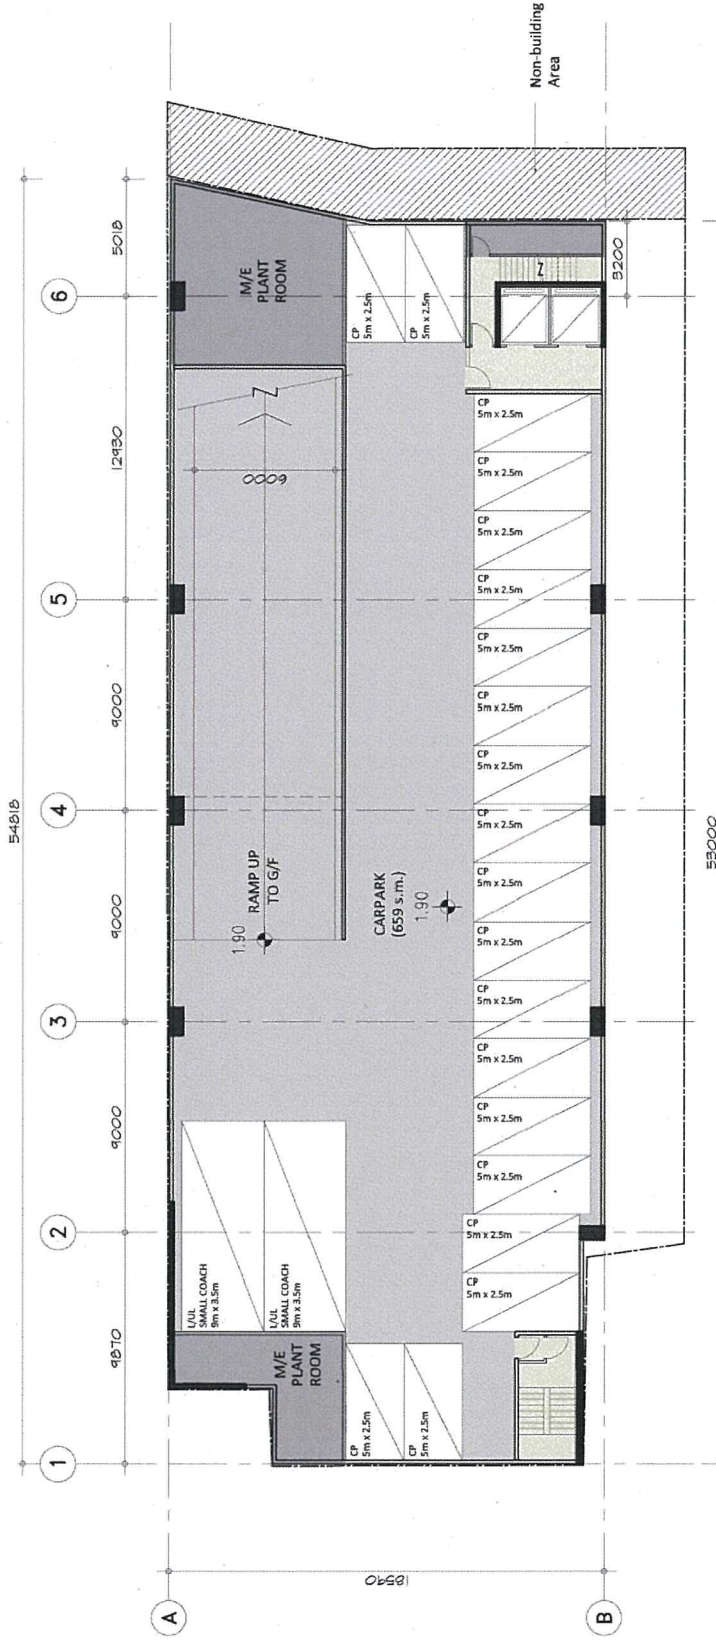

No. of Carpark = 20 nos.
 No. of Loading/ Unloading = 2 nos.
 for Small Coach (3.5m x 9m)




B1/F

Redevelopment of Ward Memorial Methodist Church (WMMC) & Yang Memorial Social Service Centre (YMSSC)

54 Waterloo Road, KILL 9093

繪圖 DRAWING 2	參考編號 REFERENCE No. M/K2/14/1
---------------------------	--

(資料來源: 由申請人提供)
 (Source: submitted by the Applicant)

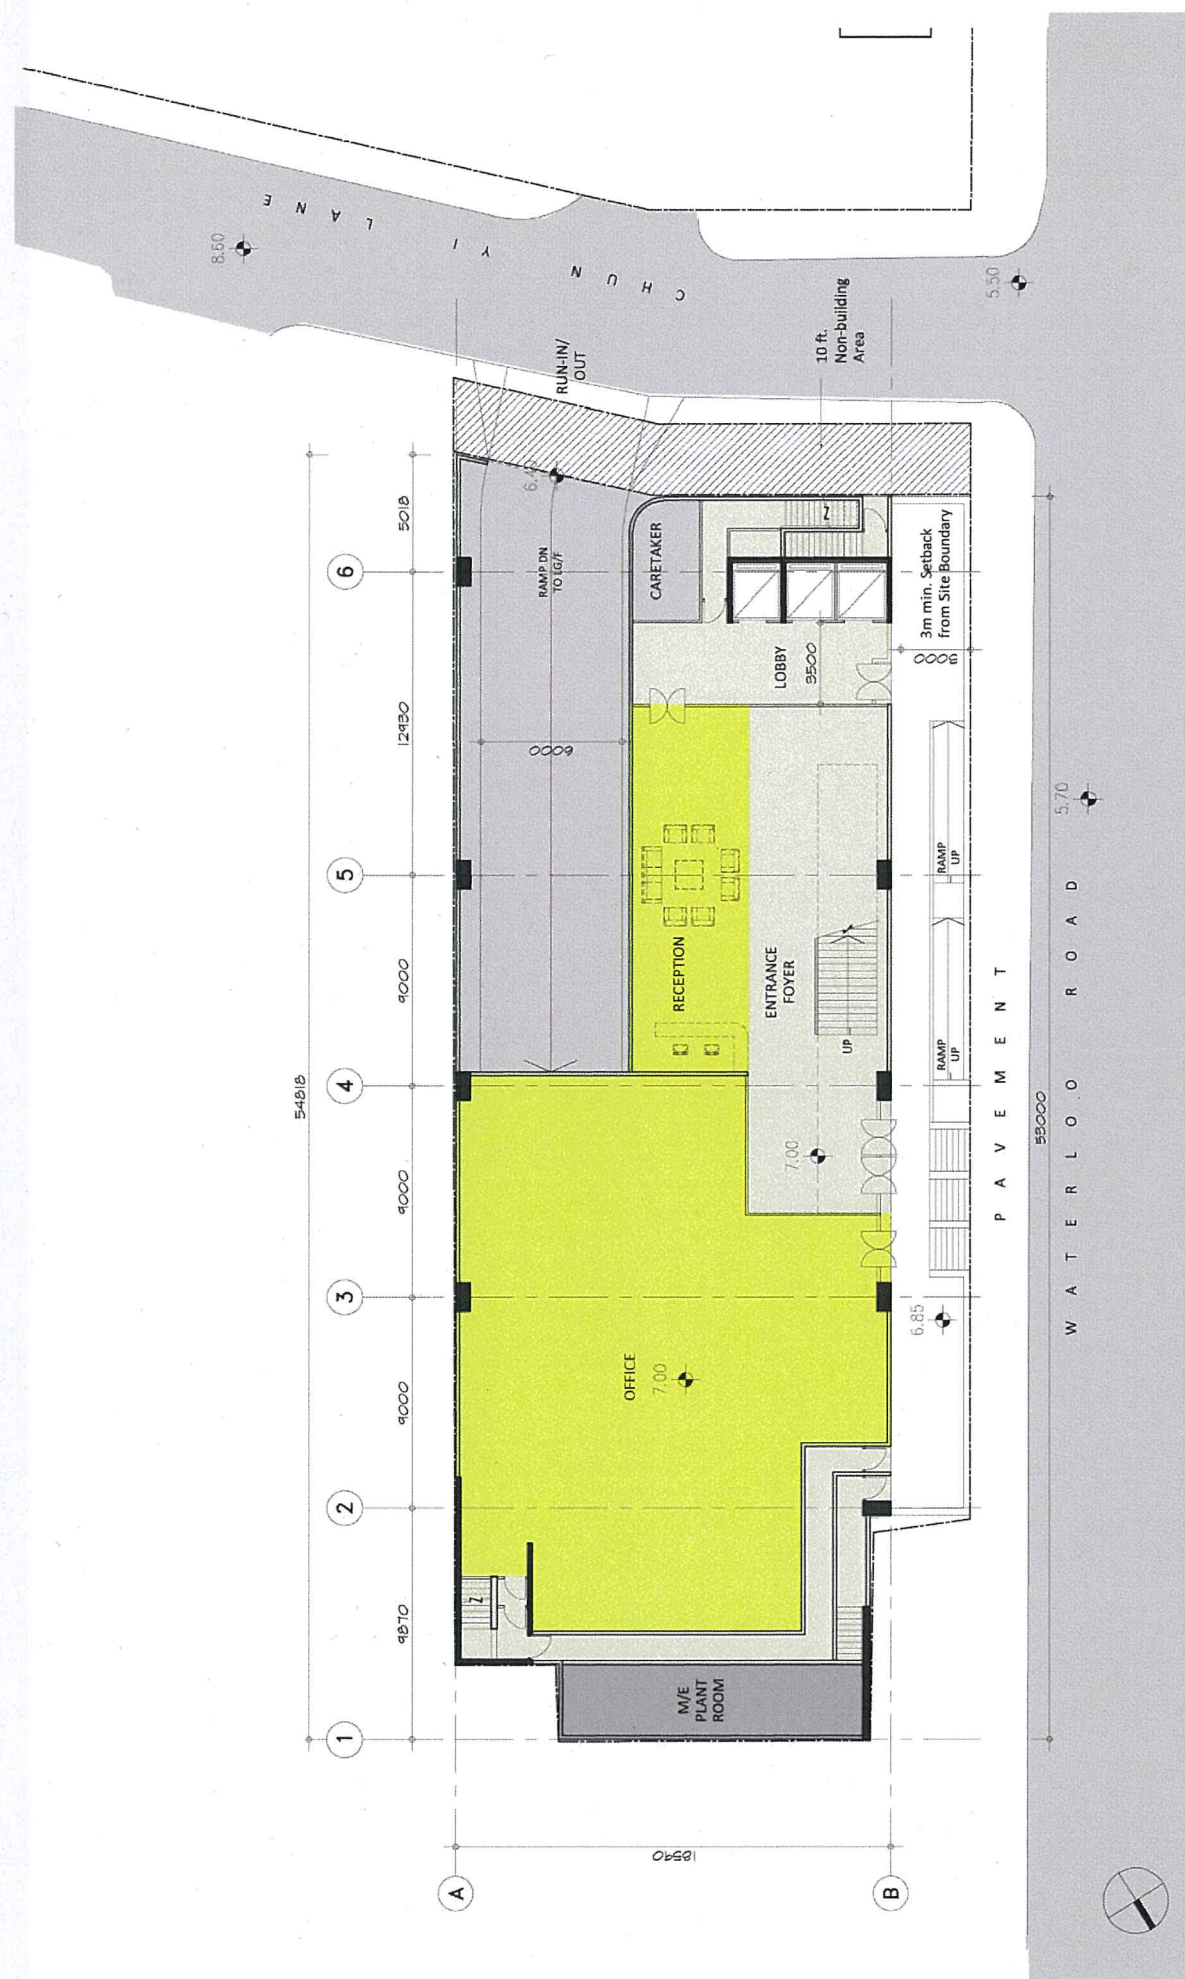


G/F

Redevelopment of Ward Memorial Methodist Church (WMMC) & Yang Memorial Social Service Centre (YMSSC)

54 Waterloo Road, KIL9093

繪圖 DRAWING 3	參考編號 REFERENCE No. M/K2/14/1
---------------------------	---

(資料來源：由申請人提供)
 (Source : submitted by the Applicant)

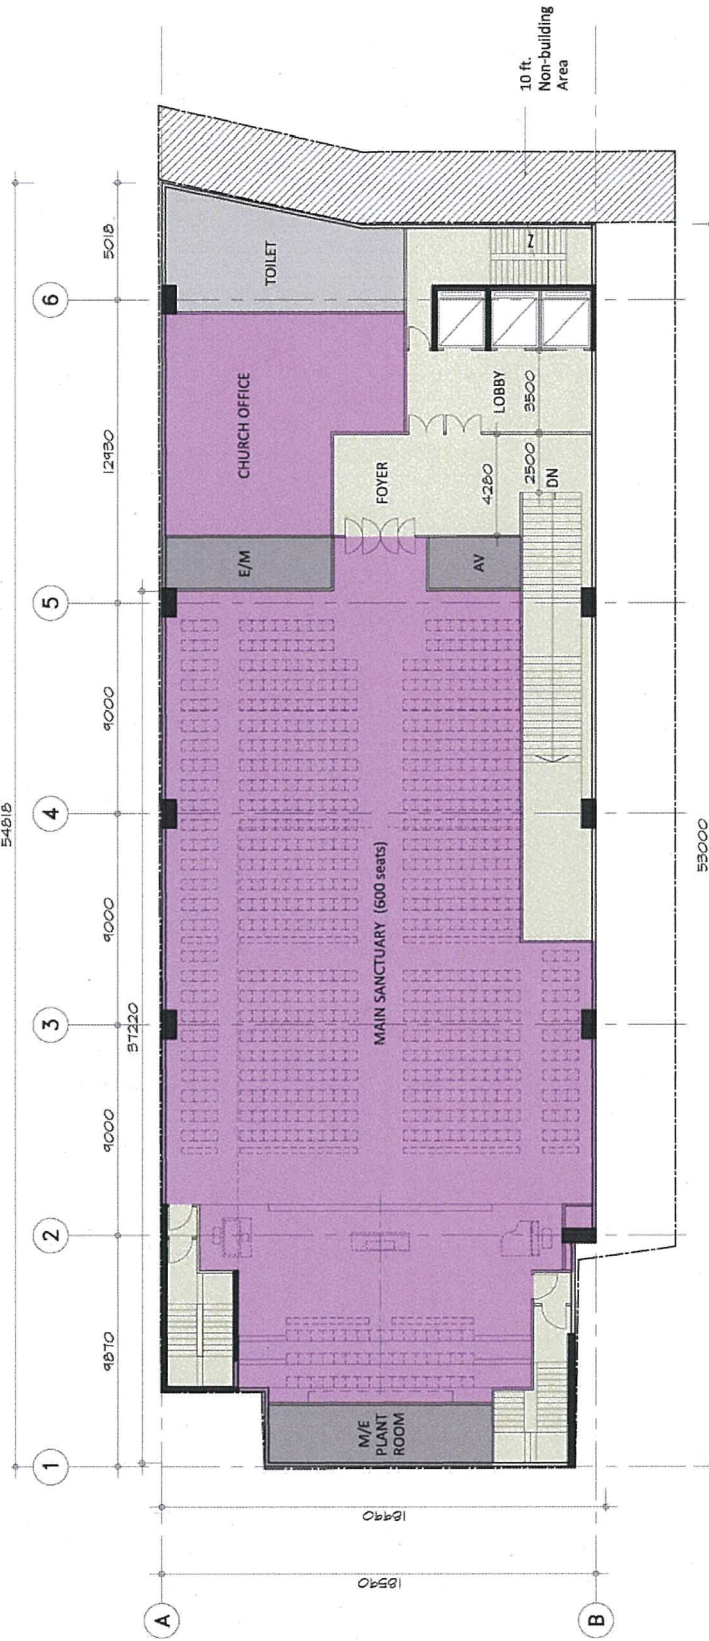

1/F


Redevelopment of Ward Memorial Methodist Church (WMMC) & Yang Memorial Social Service Centre (YMSSC)

54 WATERLOO ROAD, KILL 9093

參考編號
REFERENCE No.
M/K2/14/1

繪圖
DRAWING
4

(資料來源：由申請人提供)
(Source : submitted by the Applicant)

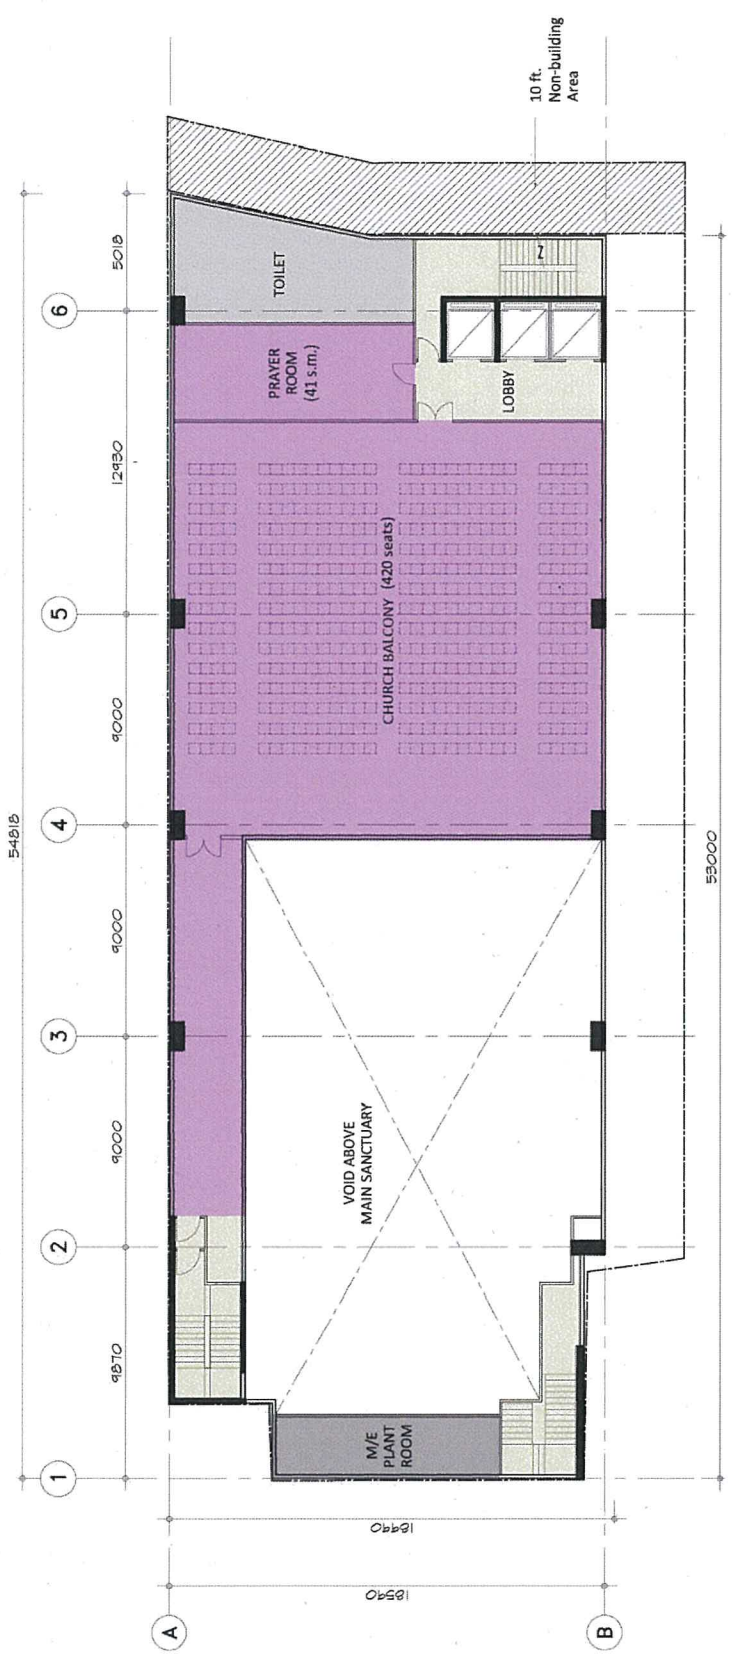

2/F

Redevelopment of Ward Memorial Methodist Church (WMMC) & Yang Memorial Social Service Centre (YMSSC)

54 Waterloo Road, KIL 9093

參考編號
REFERENCE No.
M/K2/14/1

繪圖
DRAWING
5

(資料來源：由申請人提供)
(Source : submitted by the Applicant)



3/F - 4/F

Redevelopment of Ward Memorial Methodist Church (WMMC) & Yang Memorial Social Service Centre (YMSSC)

54 Waterloo Road, KILL9093

繪圖 DRAWING 6	參考編號 REFERENCE No. M/K2/14/1
---------------------------	--

(資料來源：由申請人提供)
 (Source : submitted by the Applicant)



5/F


Redevelopment of Ward Memorial Methodist Church (WMMC) & Yang Memorial Social Service Centre (YMSSC)

54 Waterloo Road, KIL 9093

參考編號
REFERENCE No.
M/K2/14/1

繪圖
DRAWING
7

(資料來源：由申請人提供)
(Source : submitted by the Applicant)

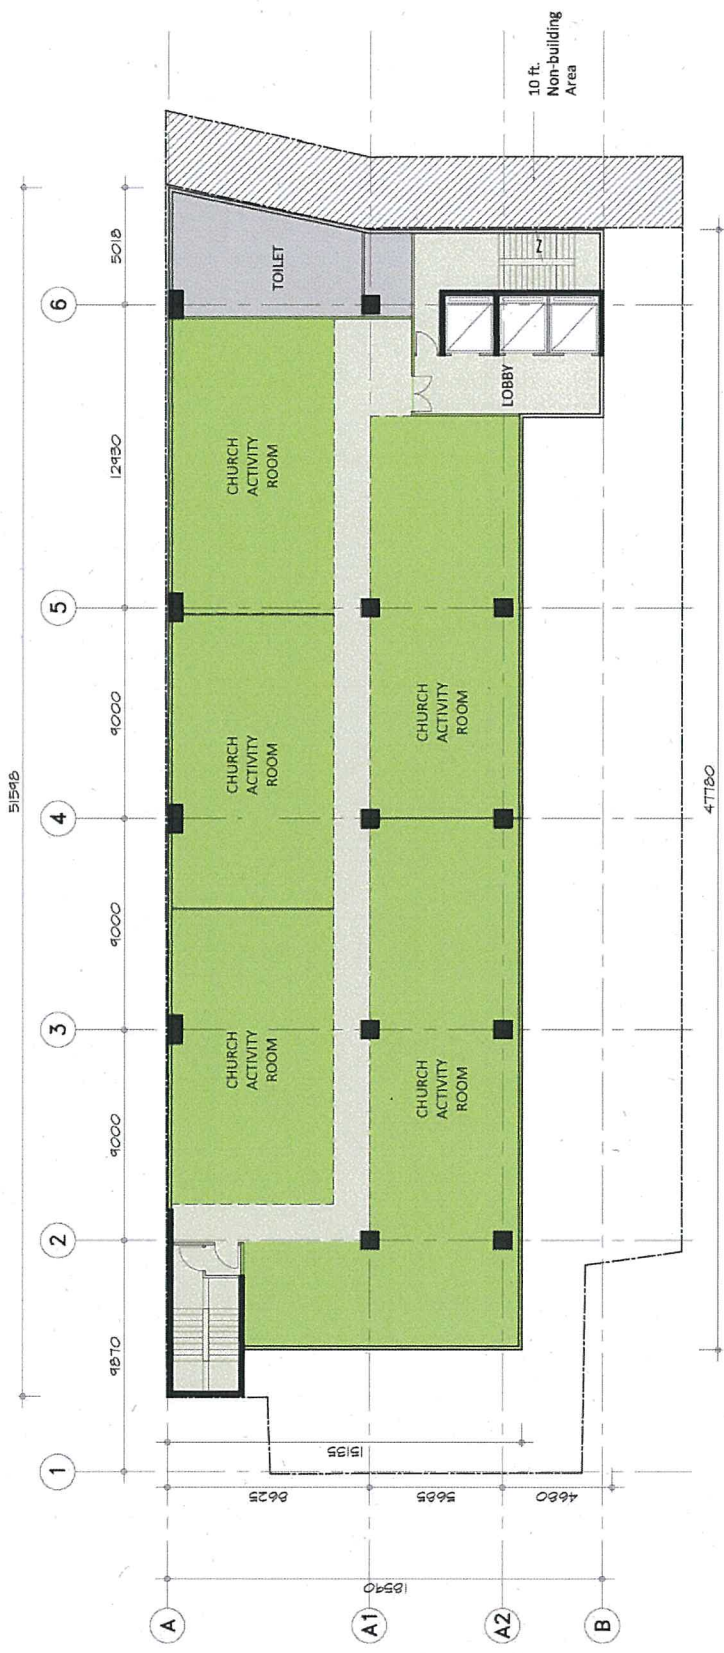

6/F - 12/F

Redevelopment of Ward Memorial Methodist Church (WMMC) & Yang Memorial Social Service Centre (YMSSC)

54 Waterloo Road, KIL 9093

繪圖 DRAWING
參考編號 REFERENCE No. M/K2/14/1
8

(資料來源：由申請人提供)
(Source : submitted by the Applicant)



ROOF PLAN

Redevelopment of Ward Memorial Methodist Church (WMMC) & Yang Memorial Social Service Centre (YMSSC)

54 Waterloo Road, KIL 9093

繪圖 DRAWING
參考編號 REFERENCE No. MK2/14/1
9

(資料來源：由申請人提供)
(Source : submitted by the Applicant)