


方案1 OPTION 1
可能的辦公大樓外牆設計 POSSIBLE OFFICE TOWER FACADE TREATMENT

方案2 OPTION 2



現時中區政府合署中座的外牆 EXISTING CGO MAIN WING FACADE

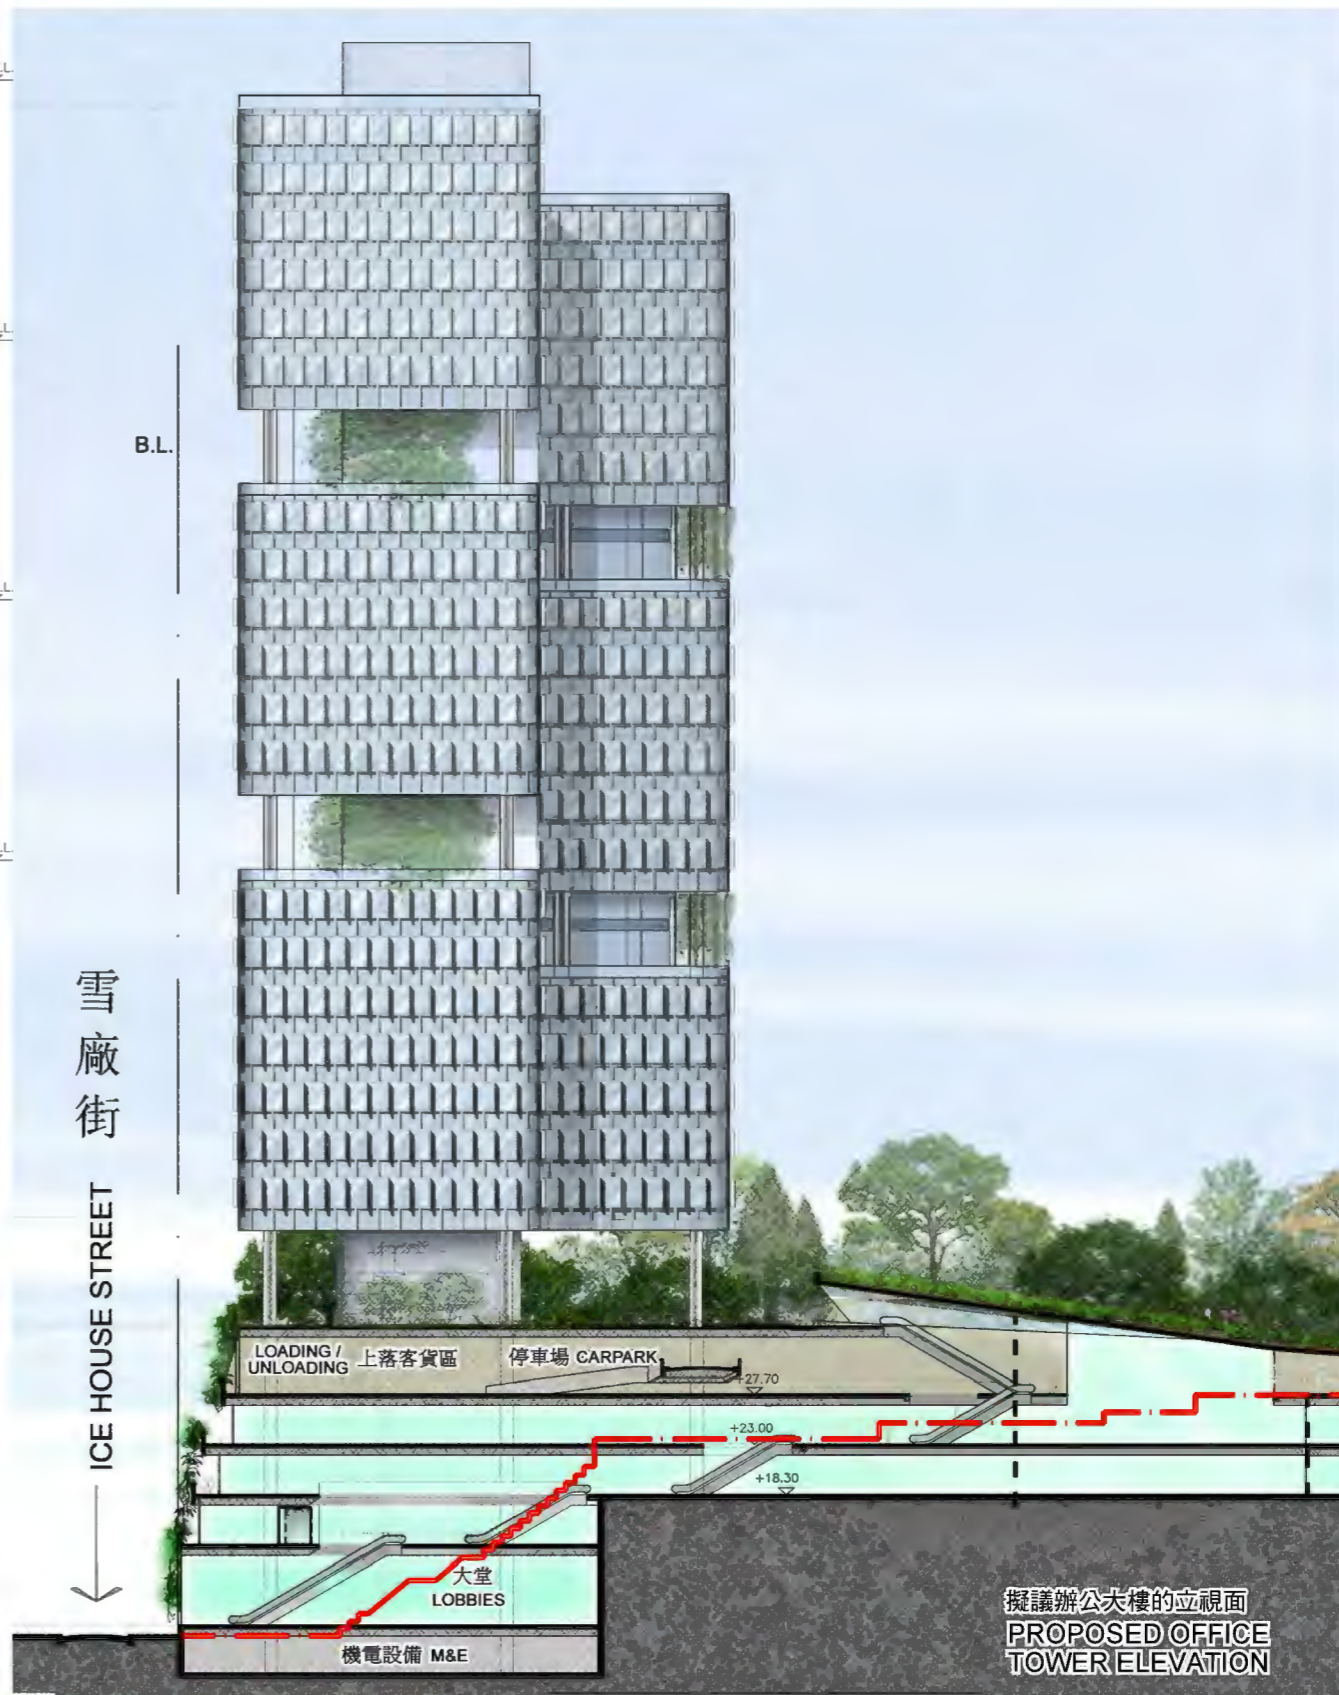

擬議辦公大樓的立視面
PROPOSED OFFICE TOWER ELEVATION

0 5 10 15 25 35m

修訂重建計劃 - 辦公大樓外牆的可能設計 (概念設計)
REVISED REDEVELOPMENT SCHEME -
POSSIBLE EXTERNAL FACADE DESIGN OF OFFICE TOWER (INDICATIVE DESIGN)

規劃署
PLANNING DEPARTMENT



M/HOLS/12/11

圖 Plan 5