

檔 號：HAD C&W DC/13/1/11

電 話：[REDACTED]

圖文傳真：[REDACTED]

電 郵：[REDACTED]

香港中環統一碼頭道 38 號

海港政府大樓 11 樓

中西區區議會文件第 33/2024 號

電郵信件

中西區區議會
各議員

各位議員：

建築署緊急臨時交通安排下修剪位於山頂白加道政務司司長公館前面的樹木
(樹木編號：TS009)

現時經區議會通過的中西區樹木通報機制主要針對移除指明情況樹木的通知，不包括樹木日常修護，但鑑於議員、委員及社會人士對上述位置樹木的關注，經民政處協調後，樹木護養部門希望將相關資訊通報區議會。秘書處早前收到建築署的通知，表示將為上述樹木進行修剪，詳情如下：

日期：2024 年 6 月 6 日和 11 日（星期四和星期二）
時間：上午 10 時至下午 4 時
詳細地點 / 位置：山頂白加道政務司司長公館前面的一個斜坡樹木（斜坡編號：11SW-D/FR406）
封路目的：根據樹木專家的建議，為一棵樹（樹木編號：TS009）作出修剪，以維持其健康生長
封路位置：貼近建築署負責護養斜坡（斜坡編號：11SW-D/FR406）的一條白加道行車線將封路進行修剪樹木工
交通安排：封路期間將在現場設立指示牌，引導車輛
其它安排：修剪樹木期間將圍封相關路段旁的一段行人路，在場有工作人員指示行人使用行人路
備註：建築署已得到警方批准緊急臨時交通安排申請


現附上建築署提供的資料供各組員閱悉。如有任何查詢，請聯絡建築署高級物業事務主任鄒耀中先生（電話：[REDACTED]）或物業事務經理宋正浩先生（電話：[REDACTED]）。先此致謝！

中西區區議會秘書處

附有關封路位置圖、樹木位置圖及樹木相片

二零二四年六月五日

- Temporary Traffic Arrangement from 10am to 4 pm , Monday to Friday
(except general holidays)

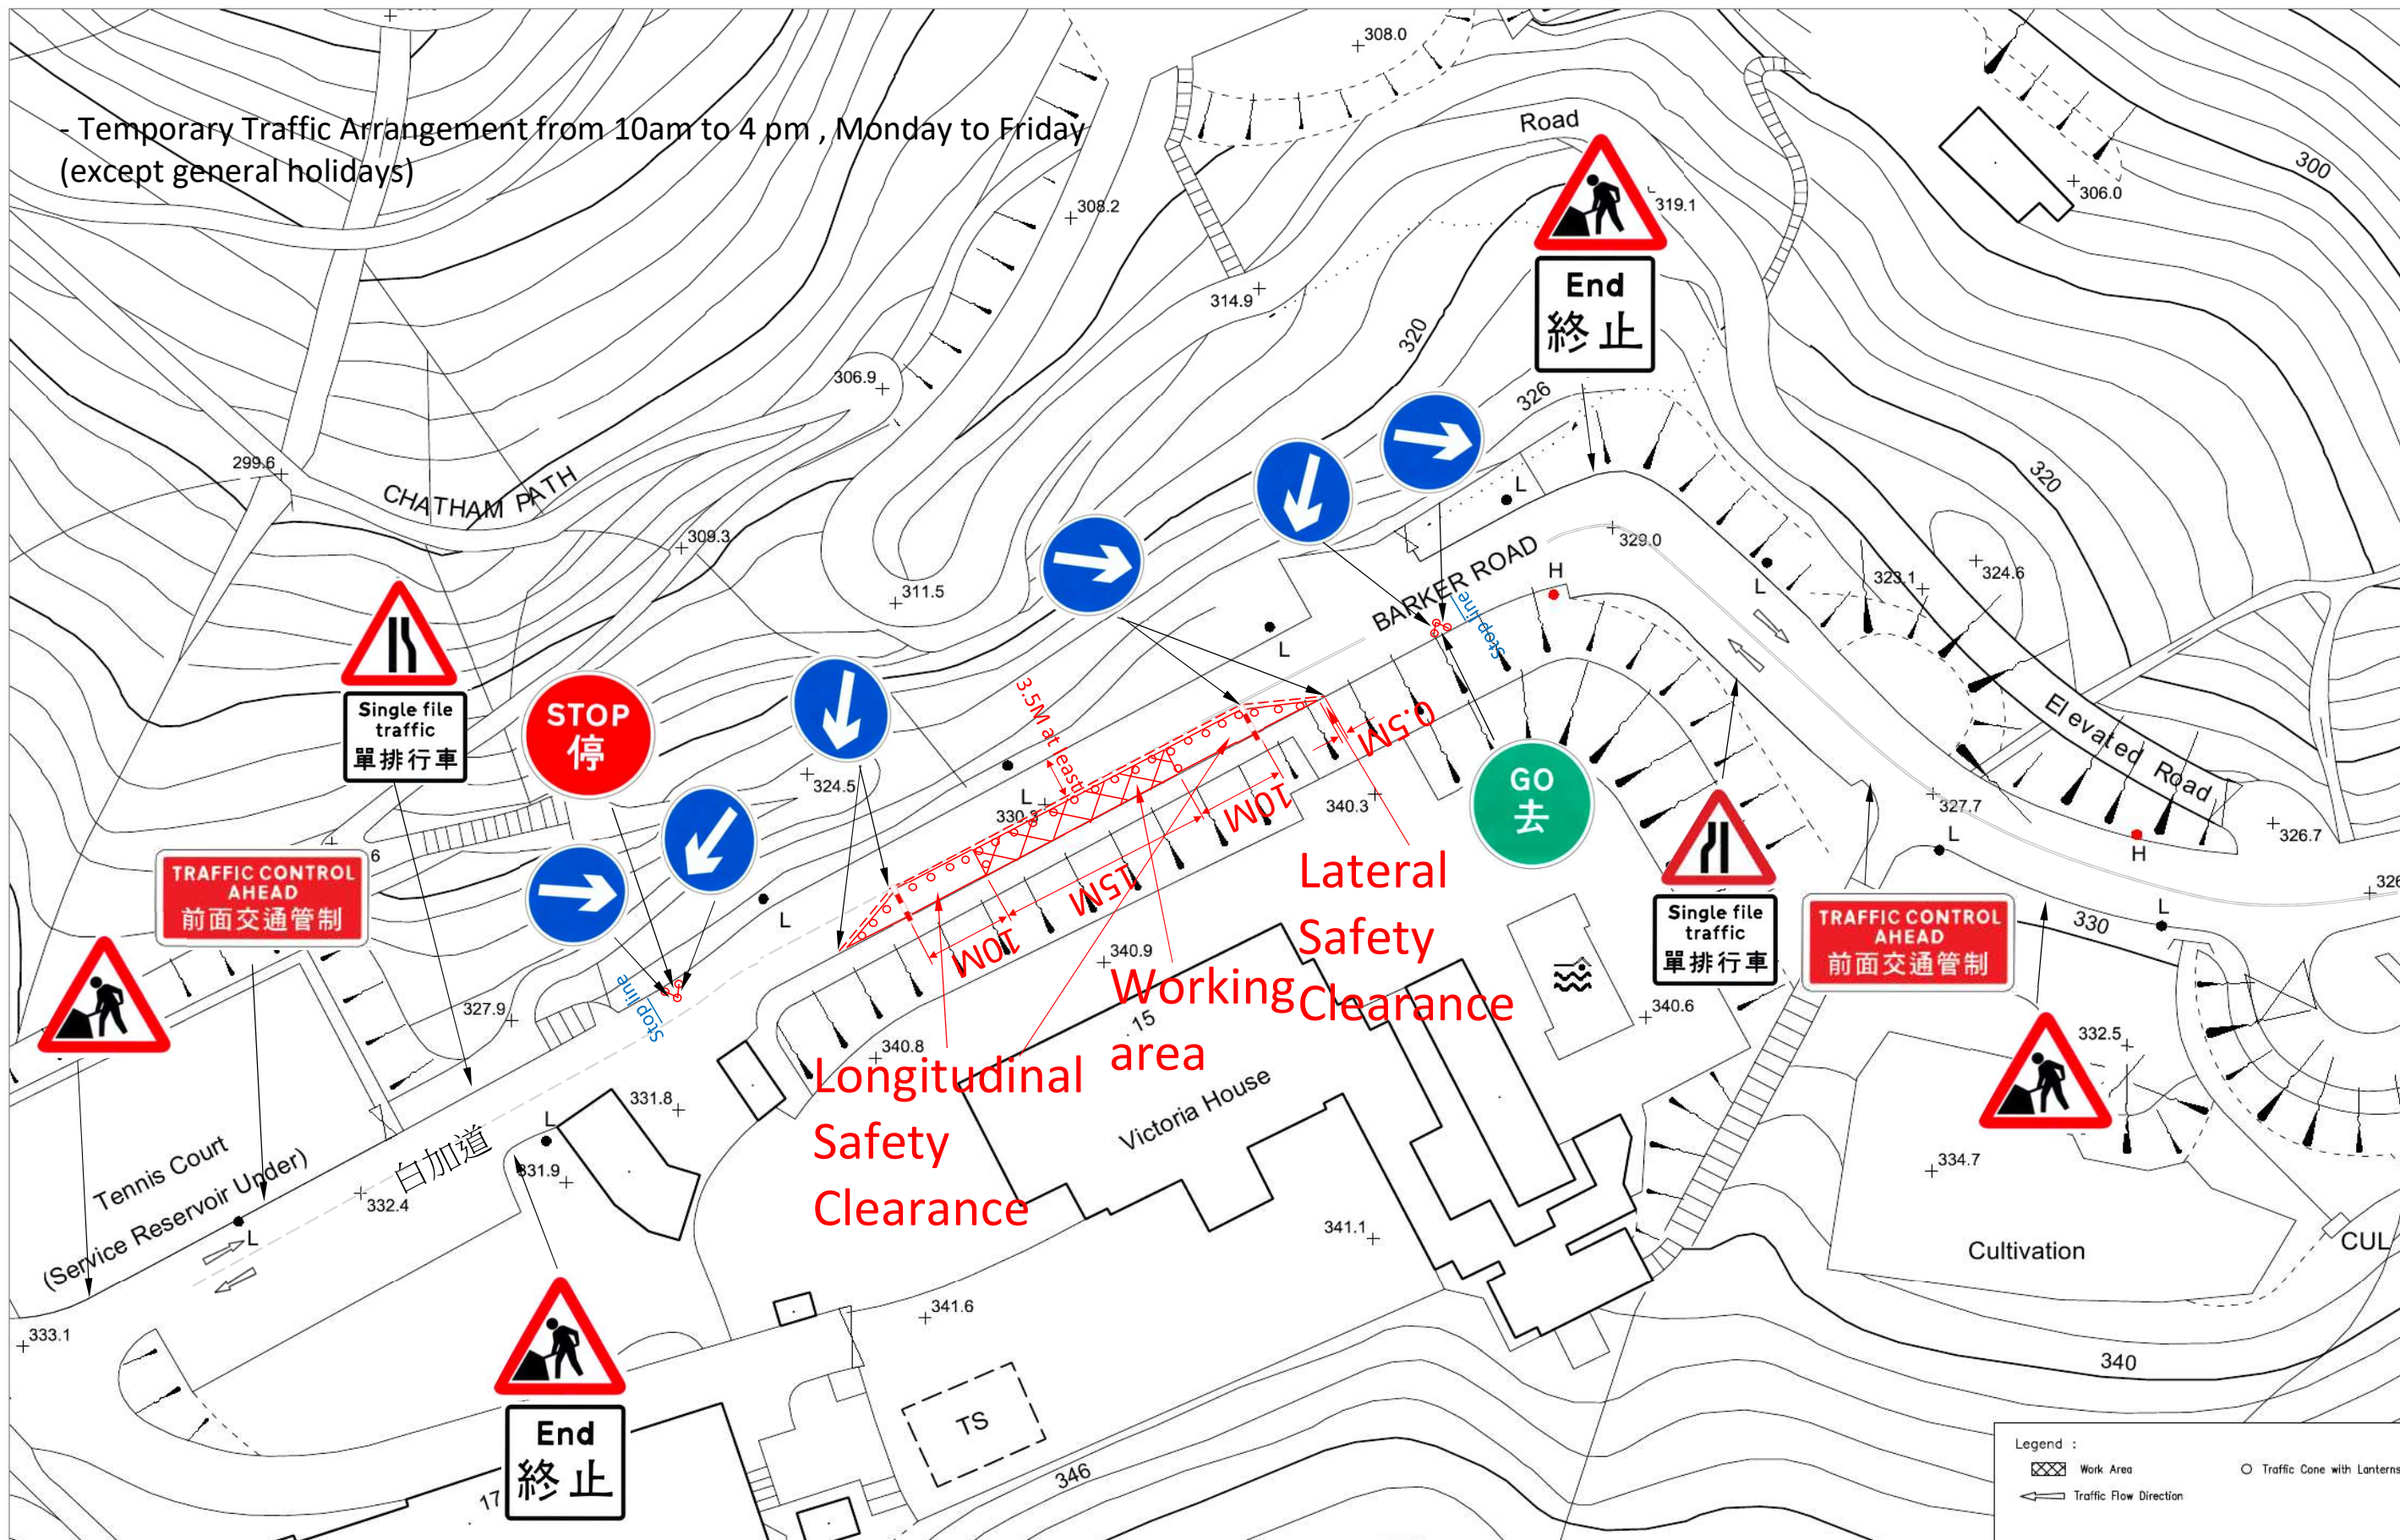

Legend :
 Work Area
 Traffic Cone with Lanterns
 Traffic Flow Direction

Rev.	Description	Drawn	Checked	App.

Client:
 ARCHITECTURAL SERVICES DEPARTMENT

Main Contractor:
 俊和建築工程有限公司
 CHUN WO CONSTRUCTION & ENGINEERING CO., LTD.

Contract No. : TC B928
 TERM CONTRACT FOR THE MAINTENANCE OF SLOPES AT HONG KONG ISLANDS AND OUTLYING ISLANDS(SOUTH)

Drawing Title :
 TTA Plan For Barker Road (SCALE :NTS)

APPROVED BY :	NAME AND DESIGNATION	INITIAL	DATE
	Ringo Sze		28/5/24
DESIGNED BY :			
DRAWN BY :	Hubert Yim		28/5/24

Project No./Drawing No. : DWG20240528-1
 Rev. : 00



12 白加道

香港, 香港島




Google 街景服務

2023年7月 查看更多日期



Barker Road
11-13 白加道 17

白加道

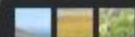



18/04/2024
11:48:07

TS009



俊和高雅聯營
CWED JV

our reference :

Our reference : CWEDJV/1042/009-2024

3 June 2024

By email

Hong Kong Police
Roadwork Management Office (Traffic Hong Kong Island)
3/F Happy Valley Police Station,
60 Sing Woo Road,
Hong Kong

Our Fax [REDACTED]

Dear Sir/Madam,

Contract No. TC K928

Term Contract for the Maintenance of Slopes

For which the Architectural Services Department (Property Services Branch)

Is Responsible for the Government of the Hong Kong Special Administration Region

[Designated Contract Area: Hong Kong Island and Outlying Islands (South)]

Submission of Application of Temporary Traffic Arrangement for Ad-hoc Tree Works at the Slope No. 11SW-D/FR406 at Barker Road

We are the contractor under Architectural Services Department. As per our maintenance works are required carry out on the road. Therefore, we would like to apply for TTA for the above works. We provide herewith the following details for your comment and approval:

1. Location: In front of Victoria House at Barker Road
2. The working area as per attached TTA Plan.
3. Temporary Traffic Control period: From 10:00am to 16:00pm in two working days on 6-7 May 2024.
4. Contractor's contact person: Mr. Simon Tsui phone no.: [REDACTED] and Hubert Yim phone no. [REDACTED].

We also attached the existing photo record showing the concerned area for your further reference.

Thank you for your attention.

Yours faithfully,
For and on behalf of
CWEDJV

[REDACTED]
Ringo Sze
Project Manager

Encl.

c.c. Mr. C.H. SUNG PSM/SD312 (email: [REDACTED])

RS/hy



俊和高雅聯營
CWED JV

Your reference :

Our reference : CWEDJV/1042/008-2024

3 June 2024

By Hand

Hong Kong Police
Roadwork Management Office (Traffic Hong Kong Island)
3/F Happy Valley Police Station,
60 Sing Woo Road,
Hong Kong

Our Fax [REDACTED]

Dear Sir/Madam,

Contract No. TC K928

Term Contract for the Maintenance of Slopes

For which the Architectural Services Department (Property Services Branch)

Is Responsible for the Government of the Hong Kong Special Administration Region

[Designated Contract Area: Hong Kong Island and Outlying Islands (South)]

Application of Temporary Traffic Arrangement for Ad-hoc Tree Works at the slope No. 11SW-D/FR406 at Barker Road

Refer to the captioned works order, we would like to inform that the supervision person for the above works as follow details for your reference:

Contractor's Site Supervisor: Mr. Tsui Yik Man, Simon at mobile no.: [REDACTED] and Ms. Tong Ka Ming at Mobile no. [REDACTED].

Thank you for your attention.

Yours faithfully,
For and on behalf of
CWEDJV

[REDACTED]
Ringo Sze
Project Manager

RS/hy



俊和高雅聯營
CWED JV

Your reference :

Our reference : CWEDJV/1042/010-2024

3 June 2024

By email

Transport Department
Urban Regional Office (Hong Kong)
37/F Immigration Tower
7 Gloucester Road, Wan Chai,
Hong Kong

Our Fax [REDACTED]

Dear Sir/Madam,

Contract No. TC K928

Term Contract for the Maintenance of Slopes

For which the Architectural Services Department (Property Services Branch)

Is Responsible for the Government of the Hong Kong Special Administration Region

[Designated Contract Area: Hong Kong Island and Outlying Islands (South)]

Submission of Application of Temporary Traffic Arrangement for Ad-hoc Tree Works at the Slope No. 11SW-D/FR406 at Barker Road

We are the contractor under Architectural Services Department. As per our maintenance works are required carry out on the road. Therefore, we would like to apply for TTA for the above works. We provide herewith the following details for your comment and approval:

1. Location: In front of Victoria House at Barker Road.
2. The working area as per attached TTA Plan.
3. Temporary Traffic Control period: From 10:00am to 16:00pm on two working days on 6-7 June 2024
4. Contractor's contact person: Mr. Simon Tsui phone no.: [REDACTED] and Hubert Yim phone no. [REDACTED].

We also attached the existing photo record showing the concerned area for your further reference.

Thank you for your attention.

Yours faithfully,
For and on behalf of
CWEDJV

[REDACTED]
Ringo Sze
Project Manager

Encl.

c.c. Mr. C.H.SUNG PSM/SD312 (email: [REDACTED])

RS/hy