

圖例
NOTATION

- ZONES**
- GOVERNMENT, INSTITUTION OR COMMUNITY: G1C 地帶: 政府、機構或社區
 - OTHER SPECIFIED USES: OU 地帶: 其他指定用途
 - GREEN BELT: GB 地帶: 綠化地帶
- COMMUNICATIONS**
- MAJOR ROAD AND JUNCTION: 主要道路及路口
 - ELEVATED ROAD: 高架道路
- MISCELLANEOUS**
- BOUNDARY OF PLANNING SCHEME: 規劃範圍界線
 - BOUNDARY OF COUNTRY PARK / MARINE PARK: 郊野公園 / 海岸公園界線

土地用途及面積一覽表
SCHEDULE OF USES AND AREAS

USES	大約面積及百分比		用途
	公頃 HECTARES	% 百分比	
GOVERNMENT, INSTITUTION OR COMMUNITY	15.54	8.35	政府、機構或社區
OTHER SPECIFIED USES	63.60	34.18	其他指定用途
GREEN BELT	68.04	36.57	綠化地帶
MAJOR ROAD ETC.	38.89	20.90	主要道路等
TOTAL PLANNING SCHEME AREA	186.07	100.00	規劃範圍總面積

行政長官會同行政會議於2011年10月18日根據《三年一度撥款預算案》(第170號)撥出的土地用途及面積一覽表。有關方案所涉的道路顯示在圖則上，只供參考之用。THE ROAD AS DESCRIBED IN THE ROAD SCHEME FOR TIEN MUN - CHEK LAP KOK LINE AUTHORIZED BY THE CHIEF EXECUTIVE IN COUNCIL UNDER THE ROADS (WORKS, USE AND COMPENSATION) ORDINANCE (CHAPTER 370) ON 18.10.2011 IS SHOWN ON THIS PLAN FOR INFORMATION ONLY.


夾附的《註釋》屬這份圖則的一部分
THE ATTACHED NOTES ALSO FORM PART OF THIS PLAN

按照城市規劃條例第5條展示的
草圖
DRAFT PLAN EXHIBITED UNDER SECTION 5 OF THE TOWN PLANNING ORDINANCE ON

SECRETARY
TOWN PLANNING BOARD

城市規劃委員會秘書

香港城市規劃委員會依據城市規劃條例擬備的小蠔灣分區計劃大綱圖
TOWN PLANNING ORDINANCE, HONG KONG TOWN PLANNING BOARD
SIU HO WAN - OUTLINE ZONING PLAN

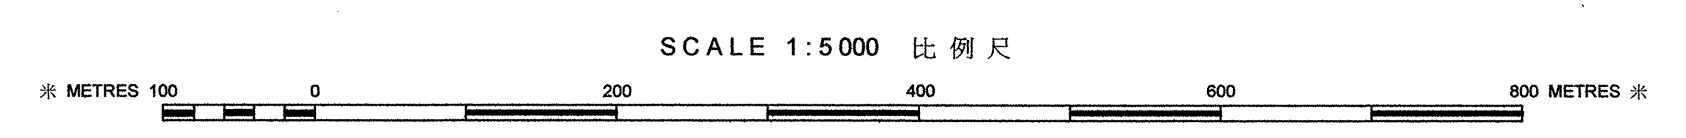

規劃署遵照城市規劃委員會指示擬備
PREPARED BY THE PLANNING DEPARTMENT UNDER
THE DIRECTION OF THE TOWN PLANNING BOARD

圖則編號
PLAN No. **S/I-SHW/B**