

(e) 擬在白沙灣興建一條橫跨西貢公路的行人隧道, 並興建升降機
 PROPOSED CONSTRUCTION OF A SUBWAY ACROSS HIRAM'S HIGHWAY WITH ASSOCIATED LIFTS AT PAK SHA WAN

(b) 擬擴闊長約100米的西貢公路白沙灣段為四線不分隔行車道
 PROPOSED WIDENING OF THE PAK SHA WAN SECTION OF HIRAM'S HIGHWAY (APPROX. 100M) TO SINGLE FOUR-LANE CARRIAGEWAY


(a) 擬擴闊兩段共長約3.5公里的西貢公路為雙程雙線分隔行車道
 PROPOSED WIDENING OF TWO SECTIONS OF HIRAM'S HIGHWAY (APPROX. 3.5 KM) TO DUAL TWO-LANE CARRIAGEWAY

(d) 擬改善一段共長約600米的普通道和大網仔路為符合現行標準的雙線不分隔行車道
 PROPOSED IMPROVEMENT OF A SECTION OF PO TUNG ROAD AND TAI MONG TSAI ROAD (APPROX. 600M) TO A SINGLE TWO-LANE CARRIAGEWAY UP TO CURRENT STANDARD


(c) 擬擴闊一段長約400米的普通道為雙程雙線分隔行車道
 PROPOSED WIDENING OF A SECTION OF PO TUNG ROAD (APPROX. 400 M) TO DUAL TWO-LANE CARRIAGEWAY

圖則名稱 drawing title	圖則編號 plan no.	比例 scale
工程計劃項目第806TH號 匡湖居至西貢市之間的西貢公路分隔車道工程 - 平面圖 PWP ITEM NO. 806TH DUALLING OF HIRAM'S HIGHWAY FROM MARINA COVE TO SAI KUNG TOWN - LAYOUT PLAN	HMW6806TH-SK0173	1:15000
主要工程管理處 MAJOR WORKS PROJECT MANAGEMENT OFFICE © 版權所有 COPYRIGHT RESERVED		
HIGHWAYS DEPARTMENT HONG KONG		路 政 署

0mm 100 200 300 400

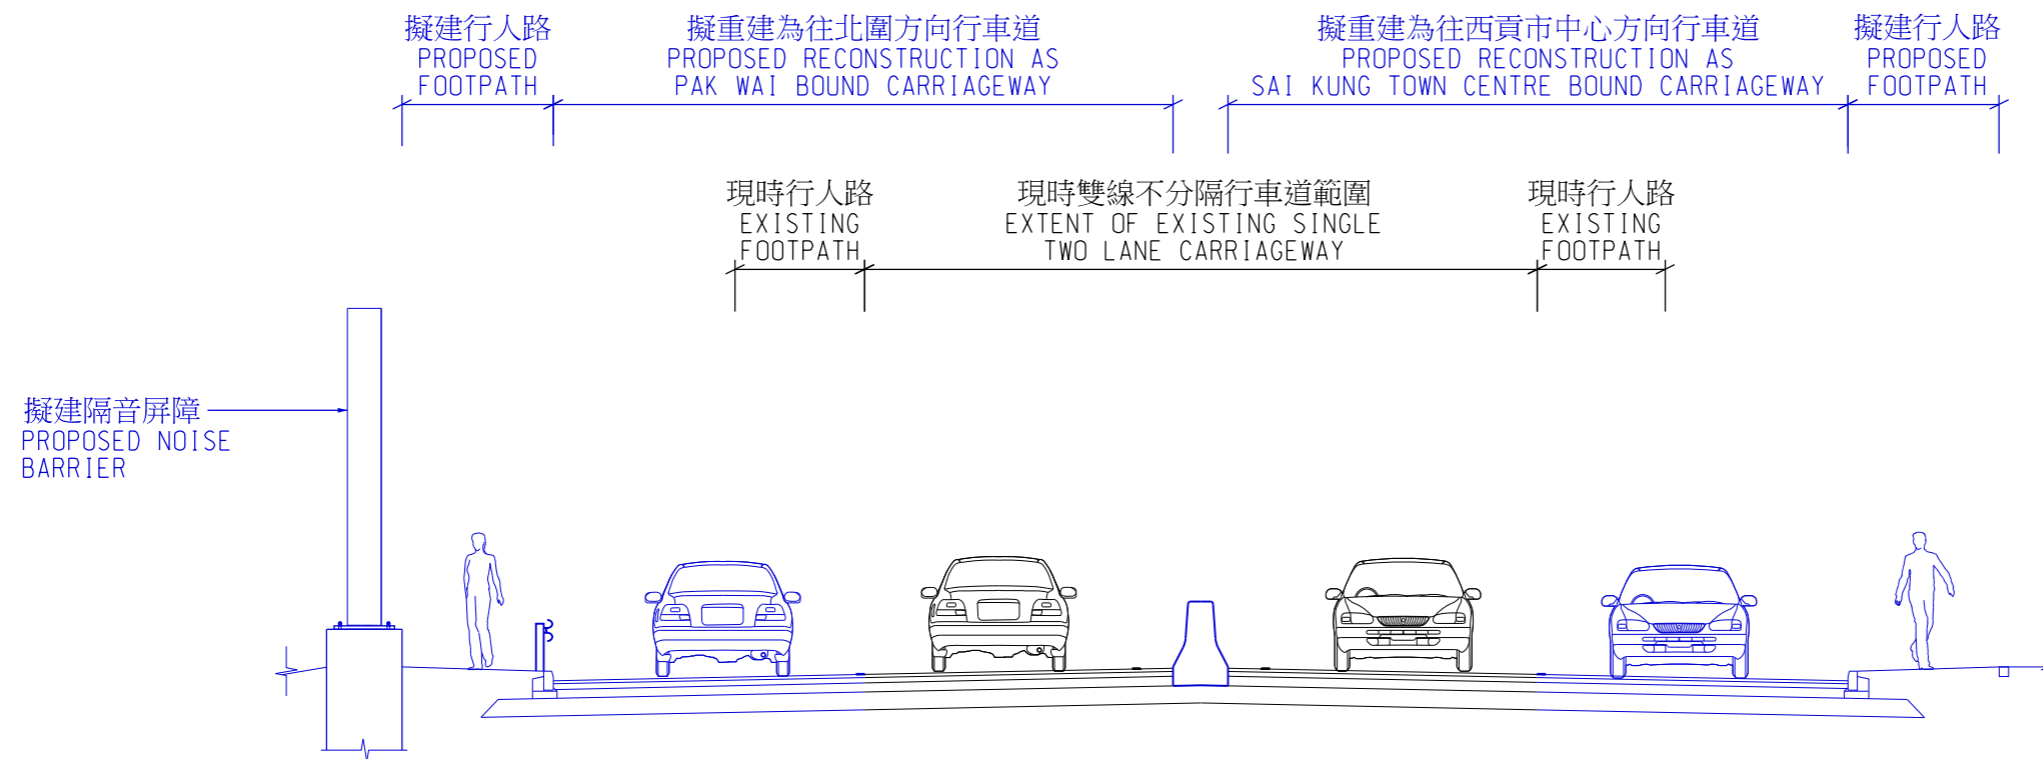

切面 SECTION 1-1

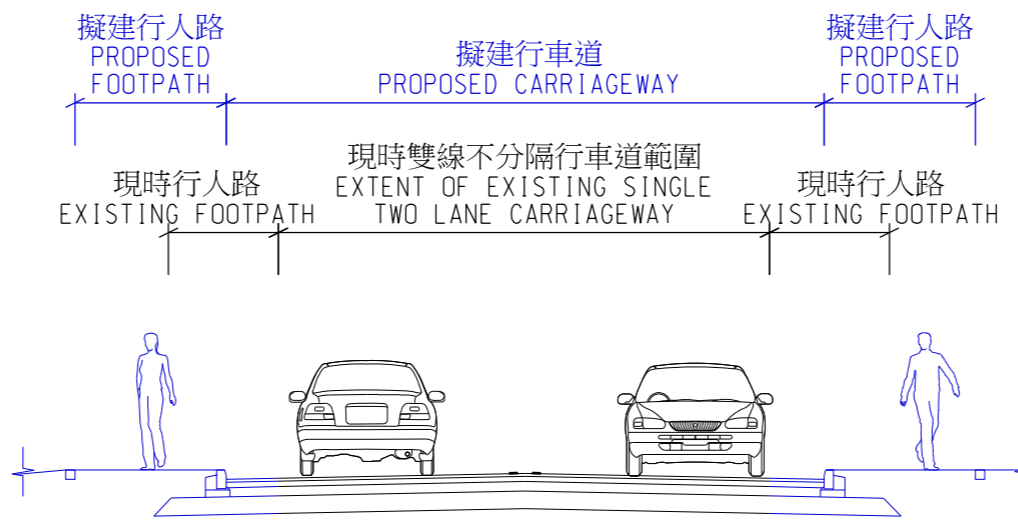

切面 SECTION 2-2

圖則名稱 drawing title

工程計劃項目第806TH號
匡湖居至西貢市之間的西貢公路分隔車道工程 - 切面圖

PWP ITEM NO. 806TH
DUALLING OF HIRAM'S HIGHWAY FROM MARINA COVE TO
SAI KUNG TOWN - SECTIONS

圖則編號 plan no.
HMW6806TH-SK0174

比例 scale
N.T.S

主要工程管理處
MAJOR WORKS
PROJECT MANAGEMENT OFFICE

© 版權所有 COPYRIGHT RESERVED

 HIGHWAYS DEPARTMENT
路政署
HONG KONG