



運輸署/路政署過去兩個月在灣仔區內完成、正在施工或規劃中的主要小型交通改善工程項目及時間表(截至 2024 年 5 月 17 日)

項目編號 (圖頁號)	擬建的交通改善工程項目	地點	預期動工日期 [實際動工日期]	預期完工日期 [實際完工日期]	詳細備註	運輸署 工程師姓名 (電話)	路政署 工程師姓名 (電話)
HK/21/02790 (1)	改善現有行人過路處	大坑道近勵德邨	1/8/2024	31/8/2024	有關工程的前期工作現正進行中，並預計於 2024 年 8 月展開。	黃柏濂 (2829 5261)	張湮淳 (2231 5618)
HK/22/00758 (2)	行人路擴闊工程	介乎杜老誌道與馬師道之間的一段謝斐道	[3/4/2023]	31/7/2024	位於杜老誌道到快添大廈的行人路擴闊工程已完成。下一階段位於帝城大廈外的行人路擴闊工程現正進行中。	陳嘉慧 (3842 6078)	張敏聰 (2231 5722)
HK/22/02200 (3)	加設傷殘人士車位	星街近電氣街	1/6/2024	30/6/2024	有關工程的前期工作現正進行中，並預計於 2024 年 6 月展開。	鄧加月 (2829 5458)	張敏聰 (2231 5722)
HK/23/01710 (4)	加設行人過路處	日善街近崇賢里	1/6/2024	30/6/2024	有關工程的前期工作現正進行中，並預計於 2024 年 6 月展開。	黃俊文 (2829 5421)	張敏聰 (2231 5722)

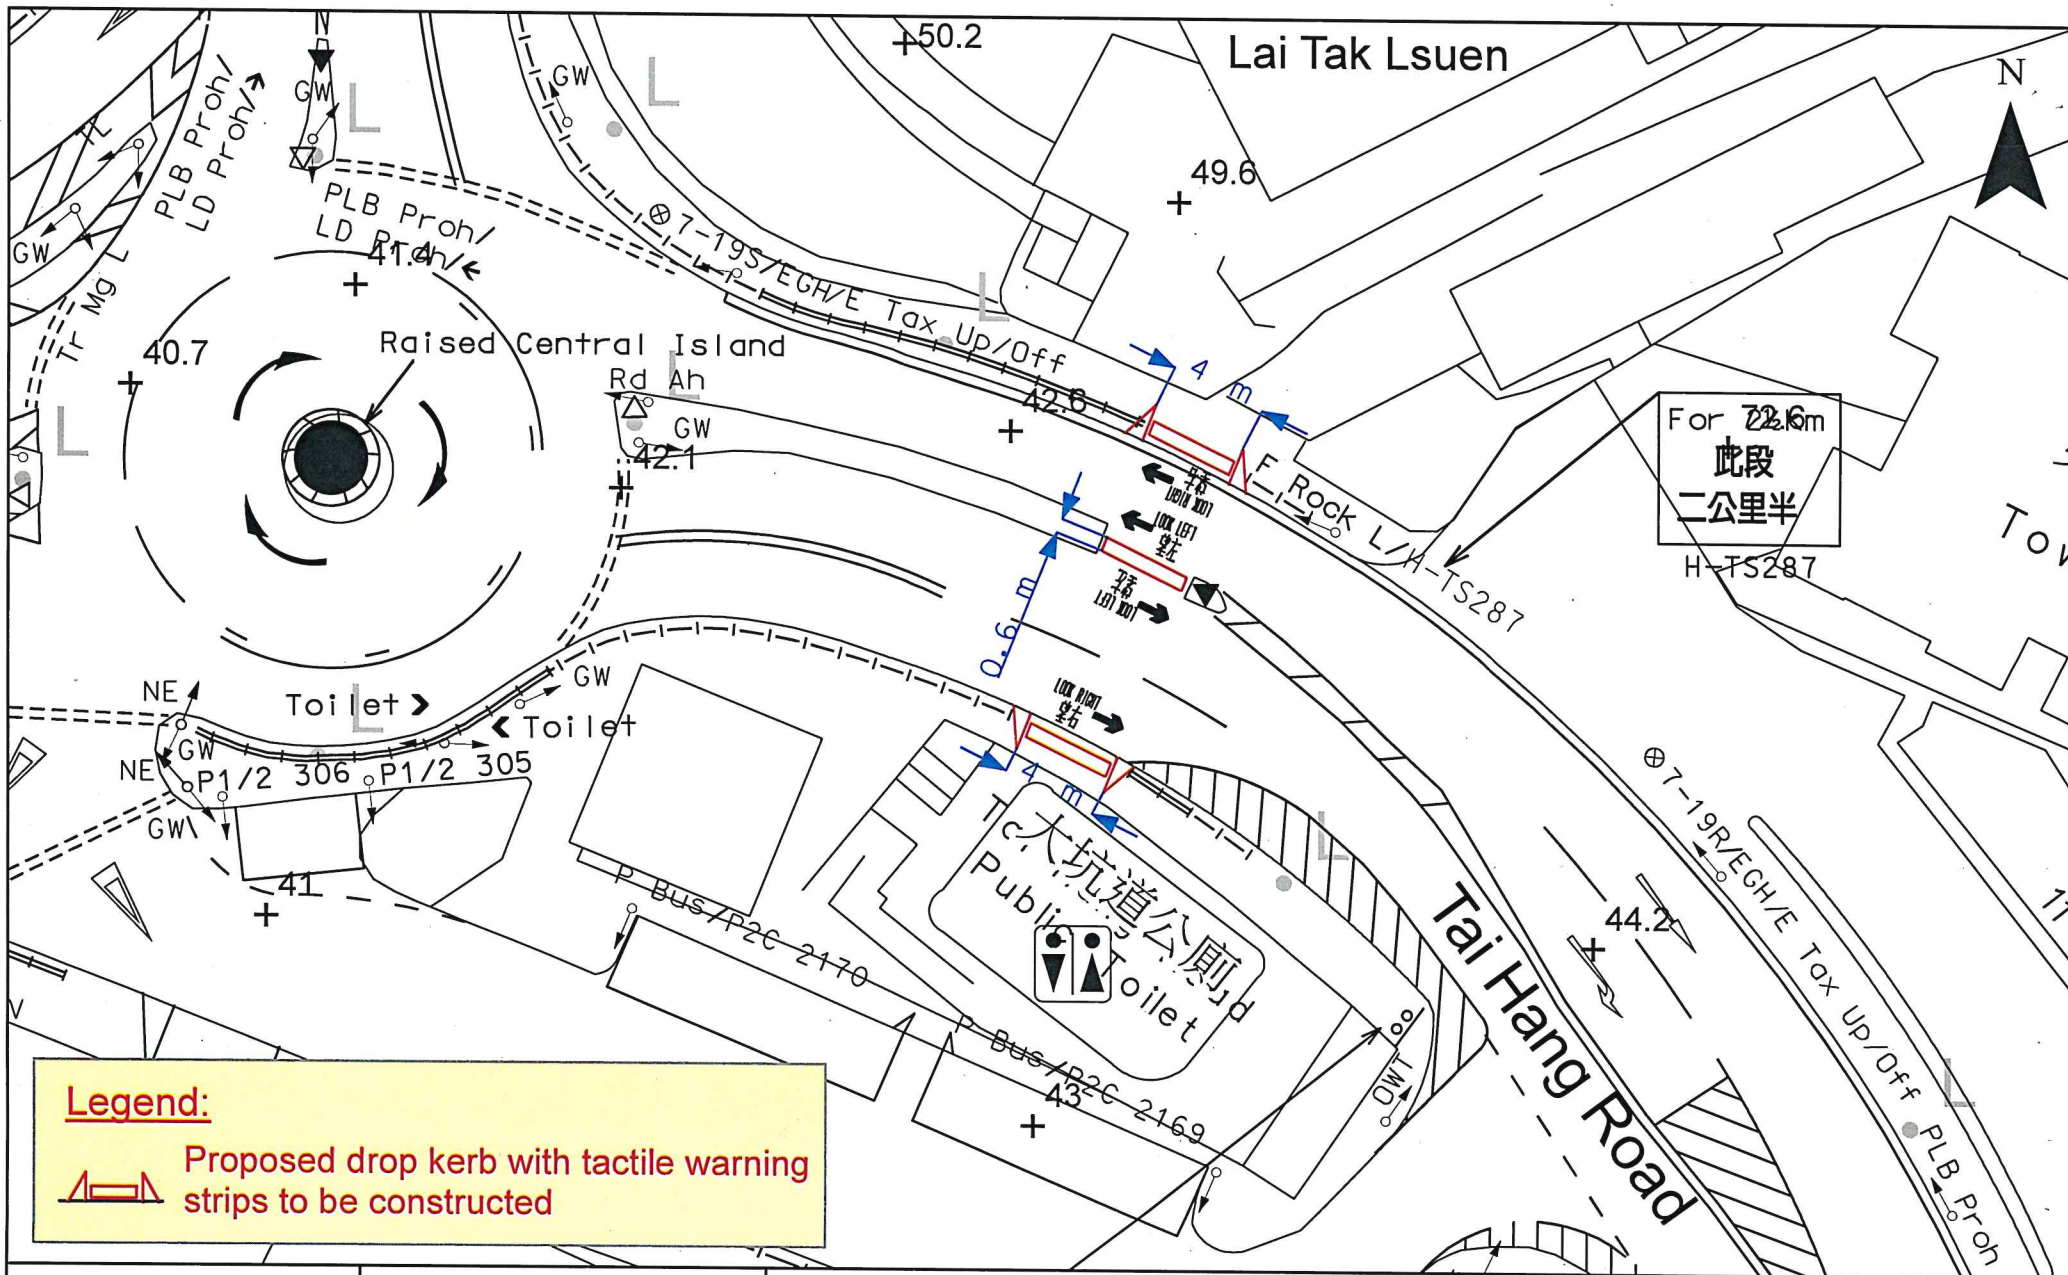

 運輸署 Transport Department	TRAFFIC ENGINEERING (HK) DIV.	Location: Tai Hang Road near Lai Tak Tsuen			WRF.NO. WR/HY/TE/HK/21/02790
		Survey Sheet No. H11S11A	Scale: 1:300 (A4)	Drawing No. H210962.00	Date: 11.11.2021

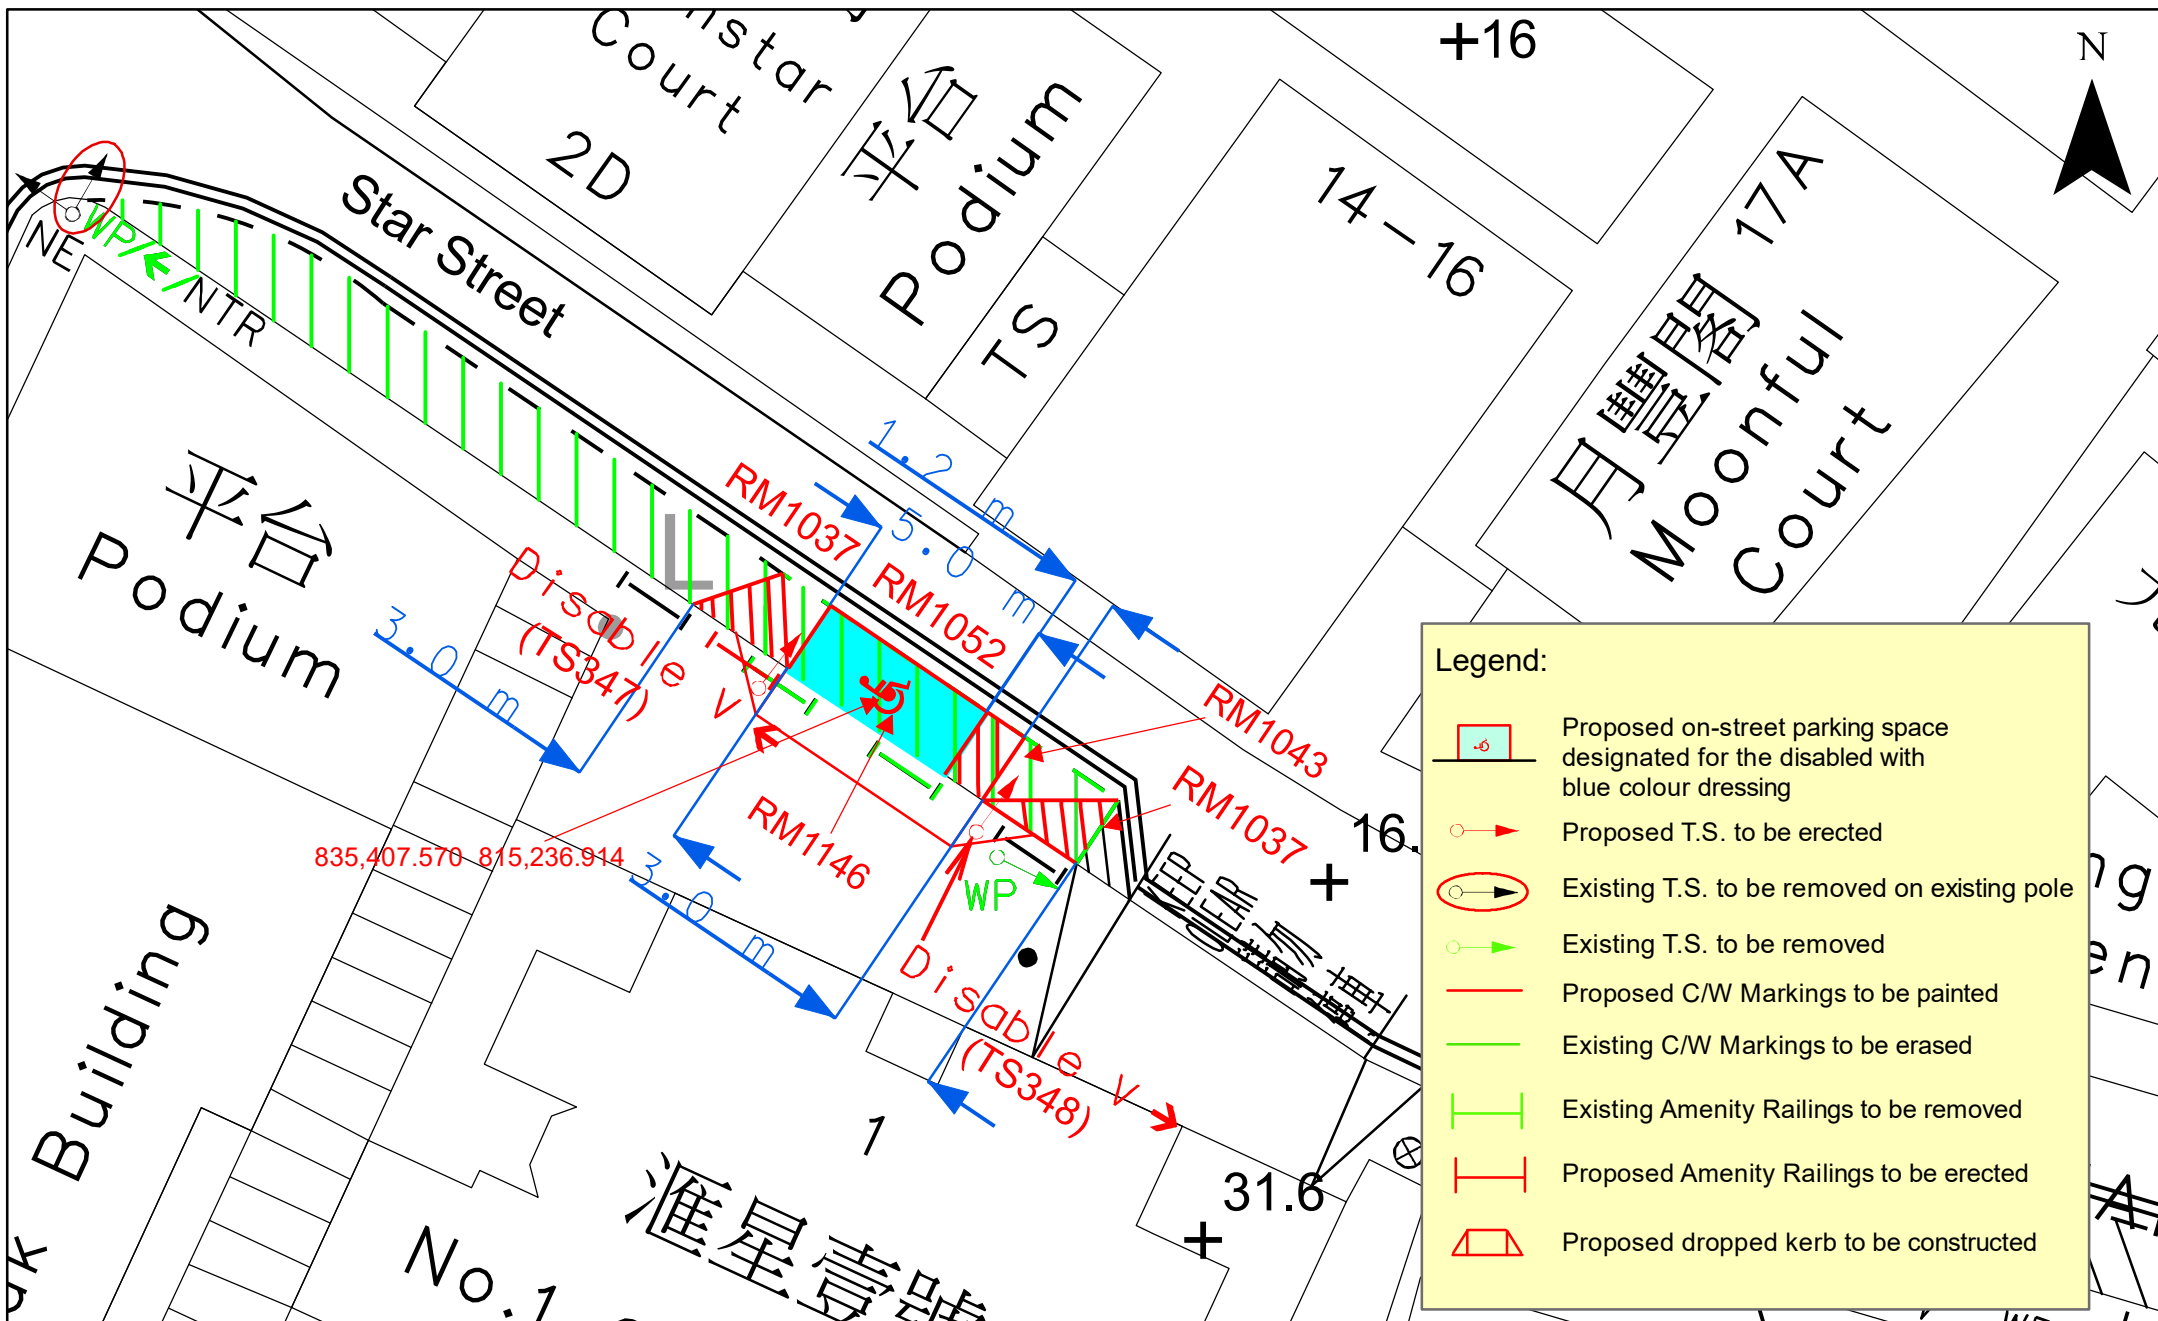

Legend:

- Proposed on-street parking space designated for the disabled with blue colour dressing
- Proposed T.S. to be erected
- Existing T.S. to be removed on existing pole
- Existing T.S. to be removed
- Proposed C/W Markings to be painted
- Existing C/W Markings to be erased
- Existing Amenity Railings to be removed
- Proposed Amenity Railings to be erected
- Proposed dropped kerb to be constructed

運輸署 Transport Department	TRAFFIC ENGINEERING (H.K.) DIV.	Location: Star Street near Refuse Collection Point	WRF.NO. WR/HY/TE/HK/22/2200
	Survey Sheet No. 11SW14B	Scale: 1:200 (A4)	Drawing No. H220221.00

